


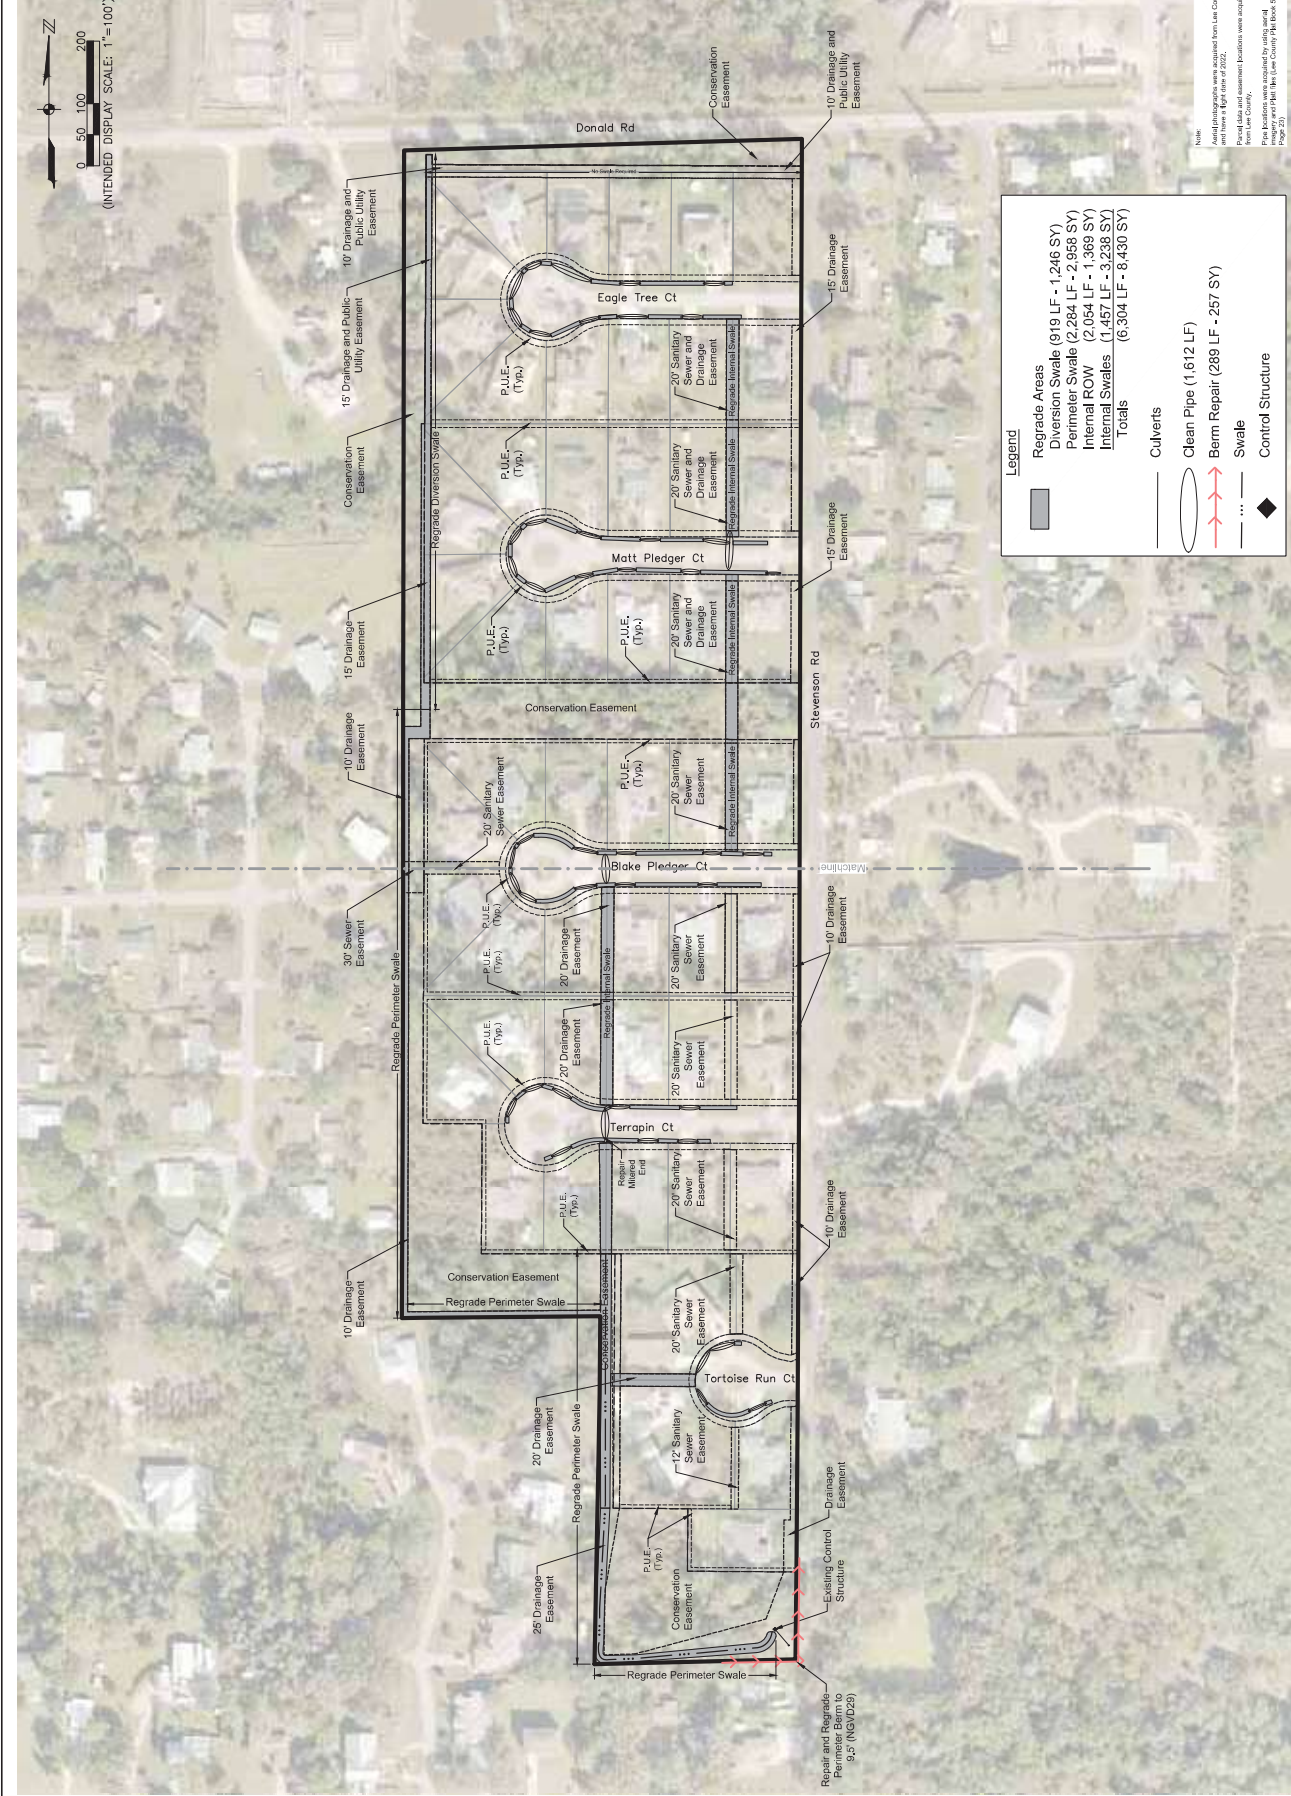

Note:
from Lee County.
Page 23)

Legend	
	Regrade Areas
	Internal Swales (1,457 LF - 3,238 SY)
	Totals (6,304 LF - 8,430 SY)
	Culverts
	Clean Pipe (1,612 LF)
	Berm Repair (289 LF - 257 SY)
	Swale
	Control Structure

REVISIONS	
NO.	DESCRIPTION
1	DATE: APRIL 2023
2	PROJECT NO. 2022219
3	FILE NO. 3143-25
4	SCALE: AS SHOWN

